
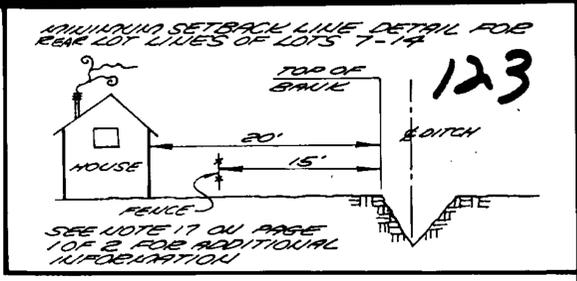


FARMSTEAD ESTATES


SECTION 11, T. 31 N., R. 5 E., W.M.

CITY OF ARLINGTON, WASHINGTON


DECEMBER 1993
SHEET 2 OF 2

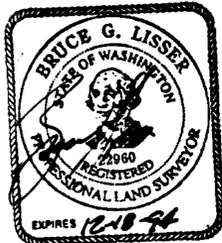

LOT	SQUARE FEET	STREET ADDRESSES
1	8,756	8007 Keith Lane
2	9,137	8014 Keith Lane
3	10,248	8017 Keith Lane
4	7,651	8023 Keith Lane
5	11,412	20516 81st Dr.
6	11,030	20521 81st Dr.
7	11,205	20519 81st Dr.
8	9,036	20515 81st Dr.
9	8,201	20509 81st Dr.
10	8,573	20505 81st Dr.
11	8,529	20501 81st Dr.
12	8,578	20429 81st Dr.
13	9,764	20425 81st Dr.
14	13,358	20423 81st Dr.
15	9,809	20419 81st Dr.
16	8,809	20415 81st Dr.
17	8,055	20409 81st Dr.
18	10,389	20403 81st Dr.
19	10,452	20400 81st Dr.
20	8,144	20404 81st Dr.
21	10,987	20406 81st Dr.
22	9,028	20410 81st Dr.
23	8,416	20414 81st Dr.
24	8,676	20424 81st Dr.
25	7,860	20504 81st Dr.
26	7,676	8022 Keith Lane
27	9,236	8018 Keith Lane
28	8,935	8010 Keith Lane
29	8,937	8006 Keith Lane
Tract B	52,027	20330 80th Ave N.E.

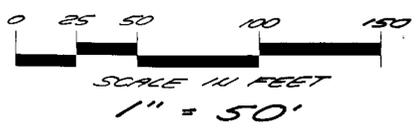

	Radius	Delta	Length
A	25.00'	87° 07' 35"	38.02'
B	560.00'	0° 18' 03"	2.94'
C	530.00'	5° 31' 24"	51.09'
D	530.00'	7° 13' 41"	66.86'
E	50.00'	39° 18' 43"	34.31'
F	20.00'	114° 48' 28"	40.08'
G	530.00'	5° 39' 23"	52.32'
H	50.00'	47° 47' 30"	41.71'
J	50.00'	44° 26' 04"	38.78'
K	50.00'	34° 01' 07"	29.69'
L	50.00'	40° 21' 44"	35.22'
M	50.00'	41° 43' 20"	36.41'
N	25.00'	42° 50' 00"	18.69'
P	180.00'	4° 04' 53"	12.82'
Q	180.00'	17° 34' 33"	55.22'
R	180.00'	17° 34' 33"	55.22'
S	180.00'	17° 34' 33"	55.22'
T	180.00'	8° 18' 37"	26.11'
U	25.00'	42° 50' 00"	18.69'
V	50.00'	68° 50' 11"	60.07'
W	50.00'	35° 32' 25"	31.01'
X	640.00'	4° 28' 39"	50.01'
Y	50.00'	33° 18' 06"	29.06'
Z	640.00'	11° 12' 30"	125.20'
AA	50.00'	31° 32' 34"	27.53'
AB	640.00'	7° 59' 56"	89.35'
AC	50.00'	34° 54' 55"	30.47'
AD	50.00'	40° 58' 29"	35.76'
AE	50.00'	20° 33' 21"	17.94'
AF	25.00'	42° 50' 00"	18.69'
AG	120.00'	45° 55' 52"	96.20'
AH	120.00'	19° 11' 17"	40.19'
AJ	30.00'	90° 00' 00"	47.12'
AK	470.00'	3° 12' 15"	9.88'
AL	470.00'	8° 39' 44"	71.06'
AM	470.00'	8° 32' 29"	70.06'
AN	25.00'	85° 15' 21"	37.20'
AP	640.00'	8° 48' 38"	98.42'

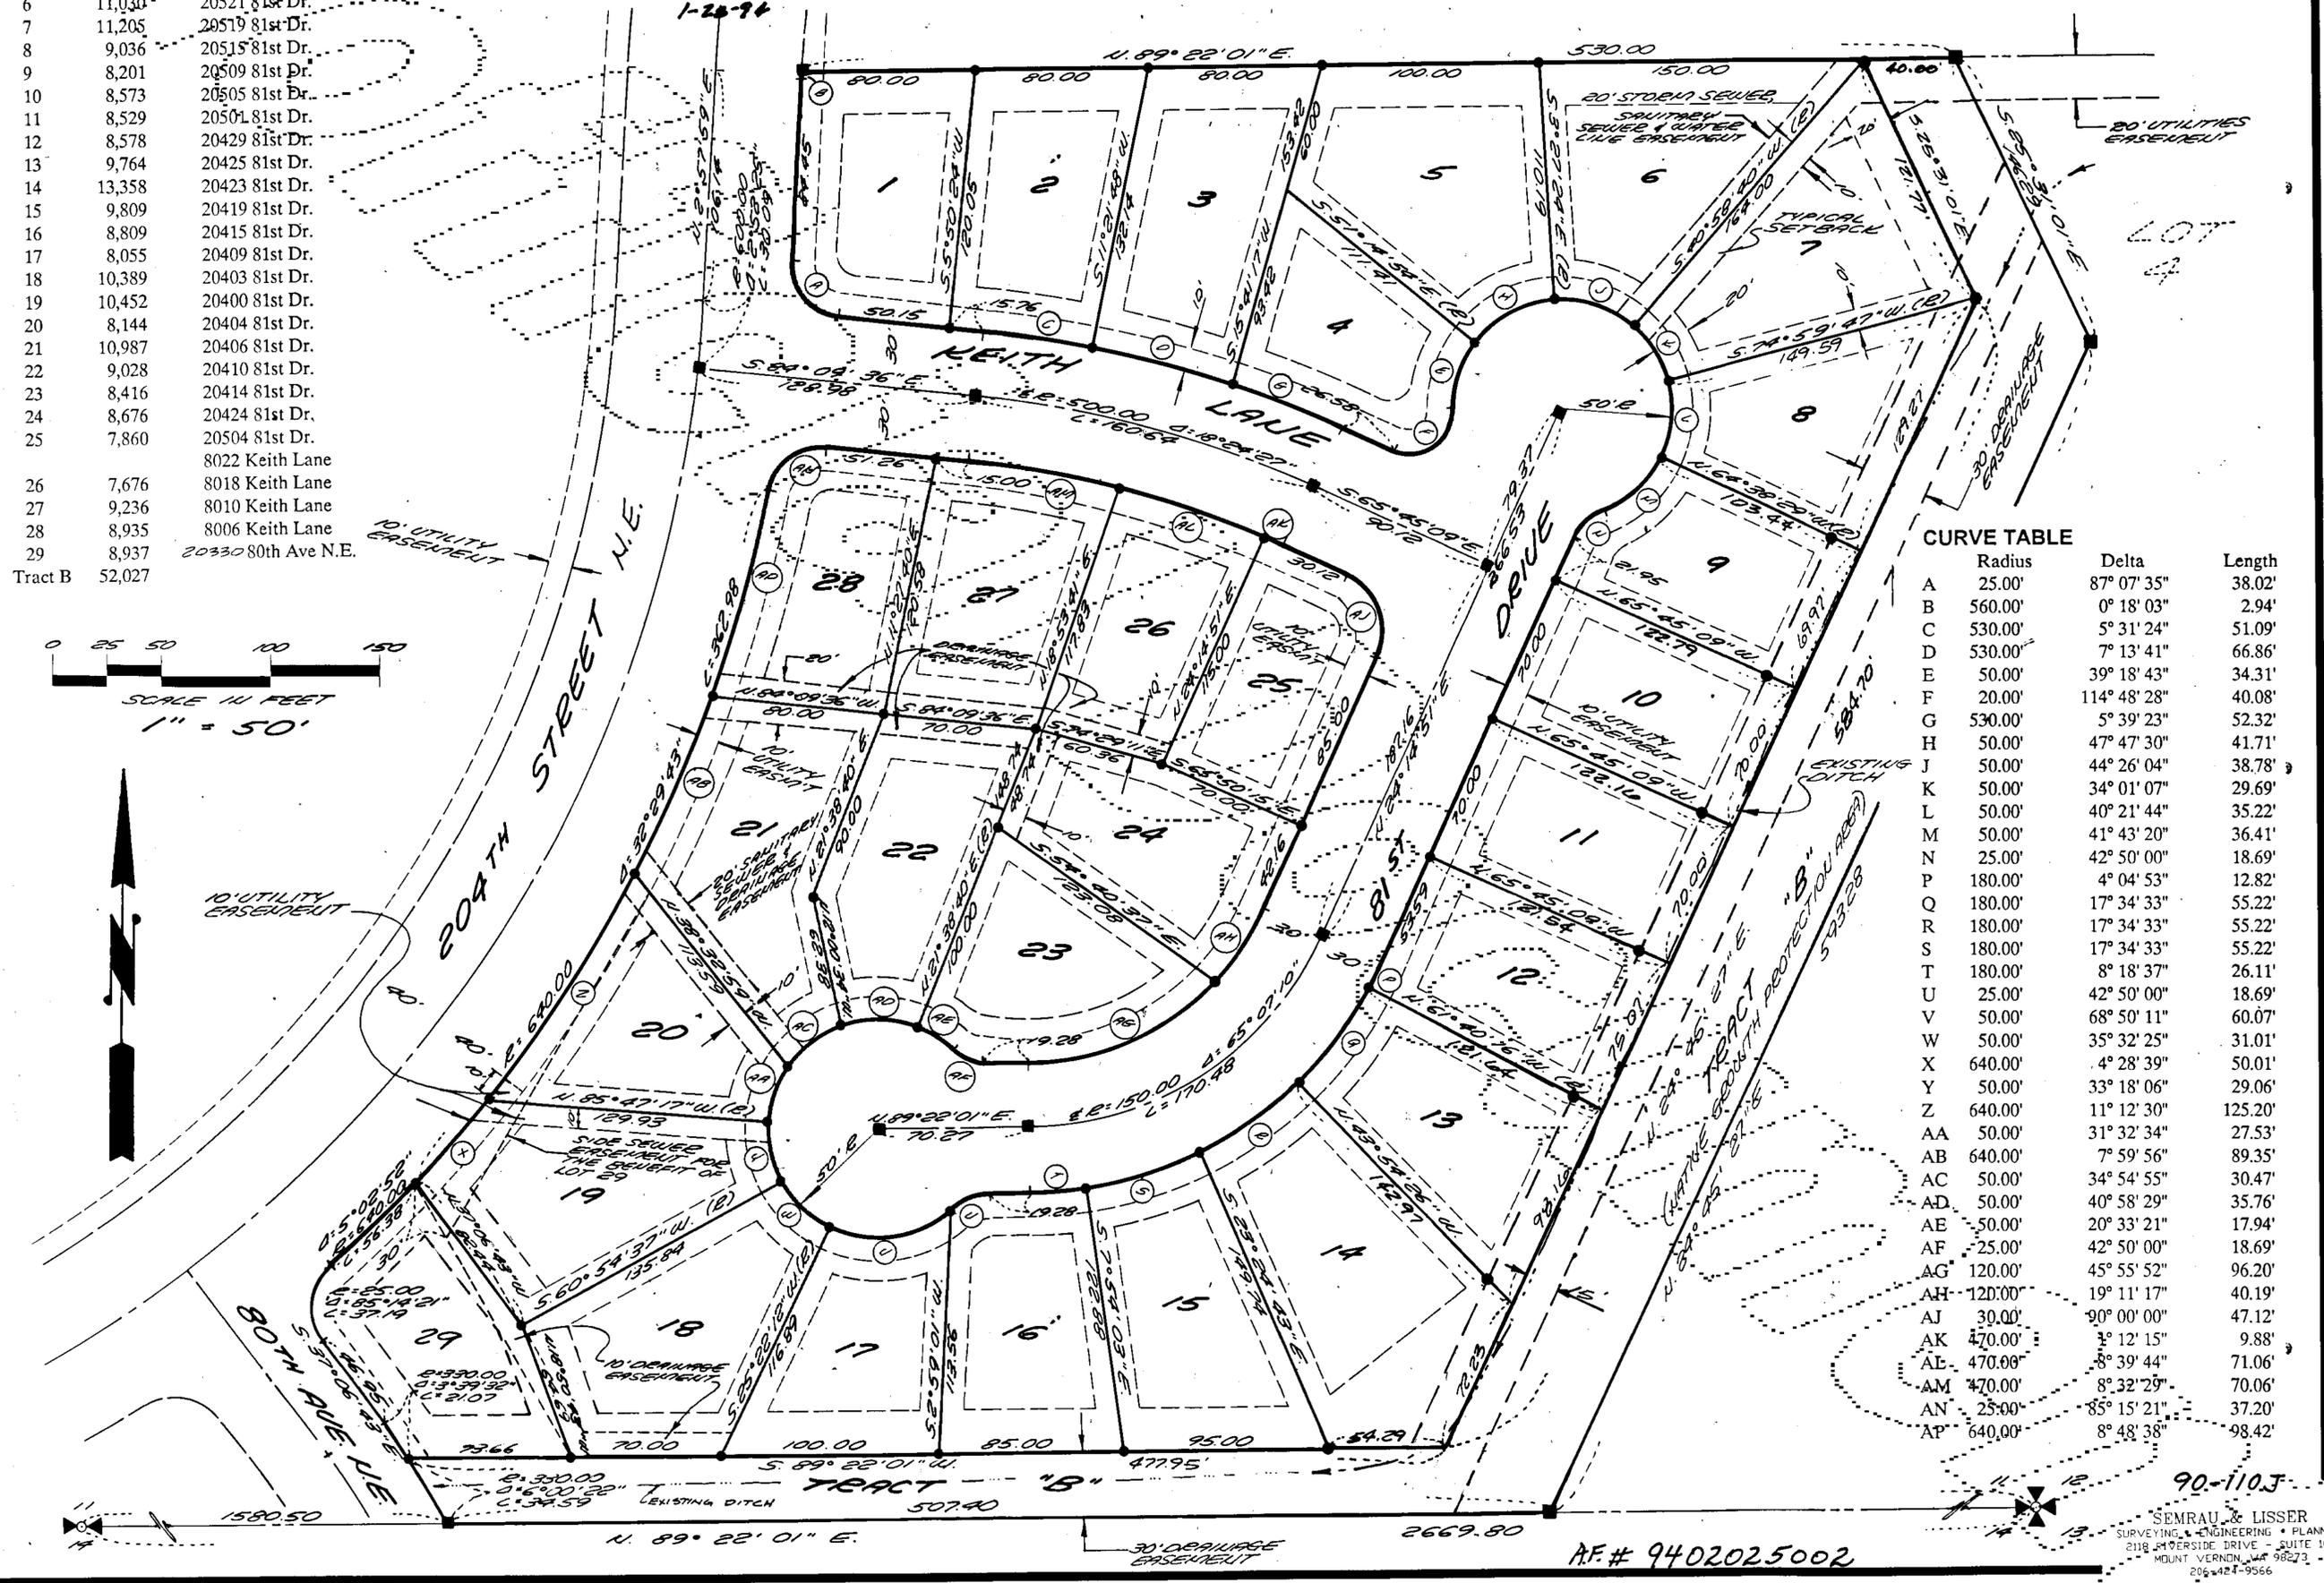

AF.# 9402025002

SEMRAU & LISSER
SURVEYING & ENGINEERING & PLANNING
2118 W. BERSIDE DRIVE - SUITE 104
MOUNT VERNON, WA 98273
206-424-9566